


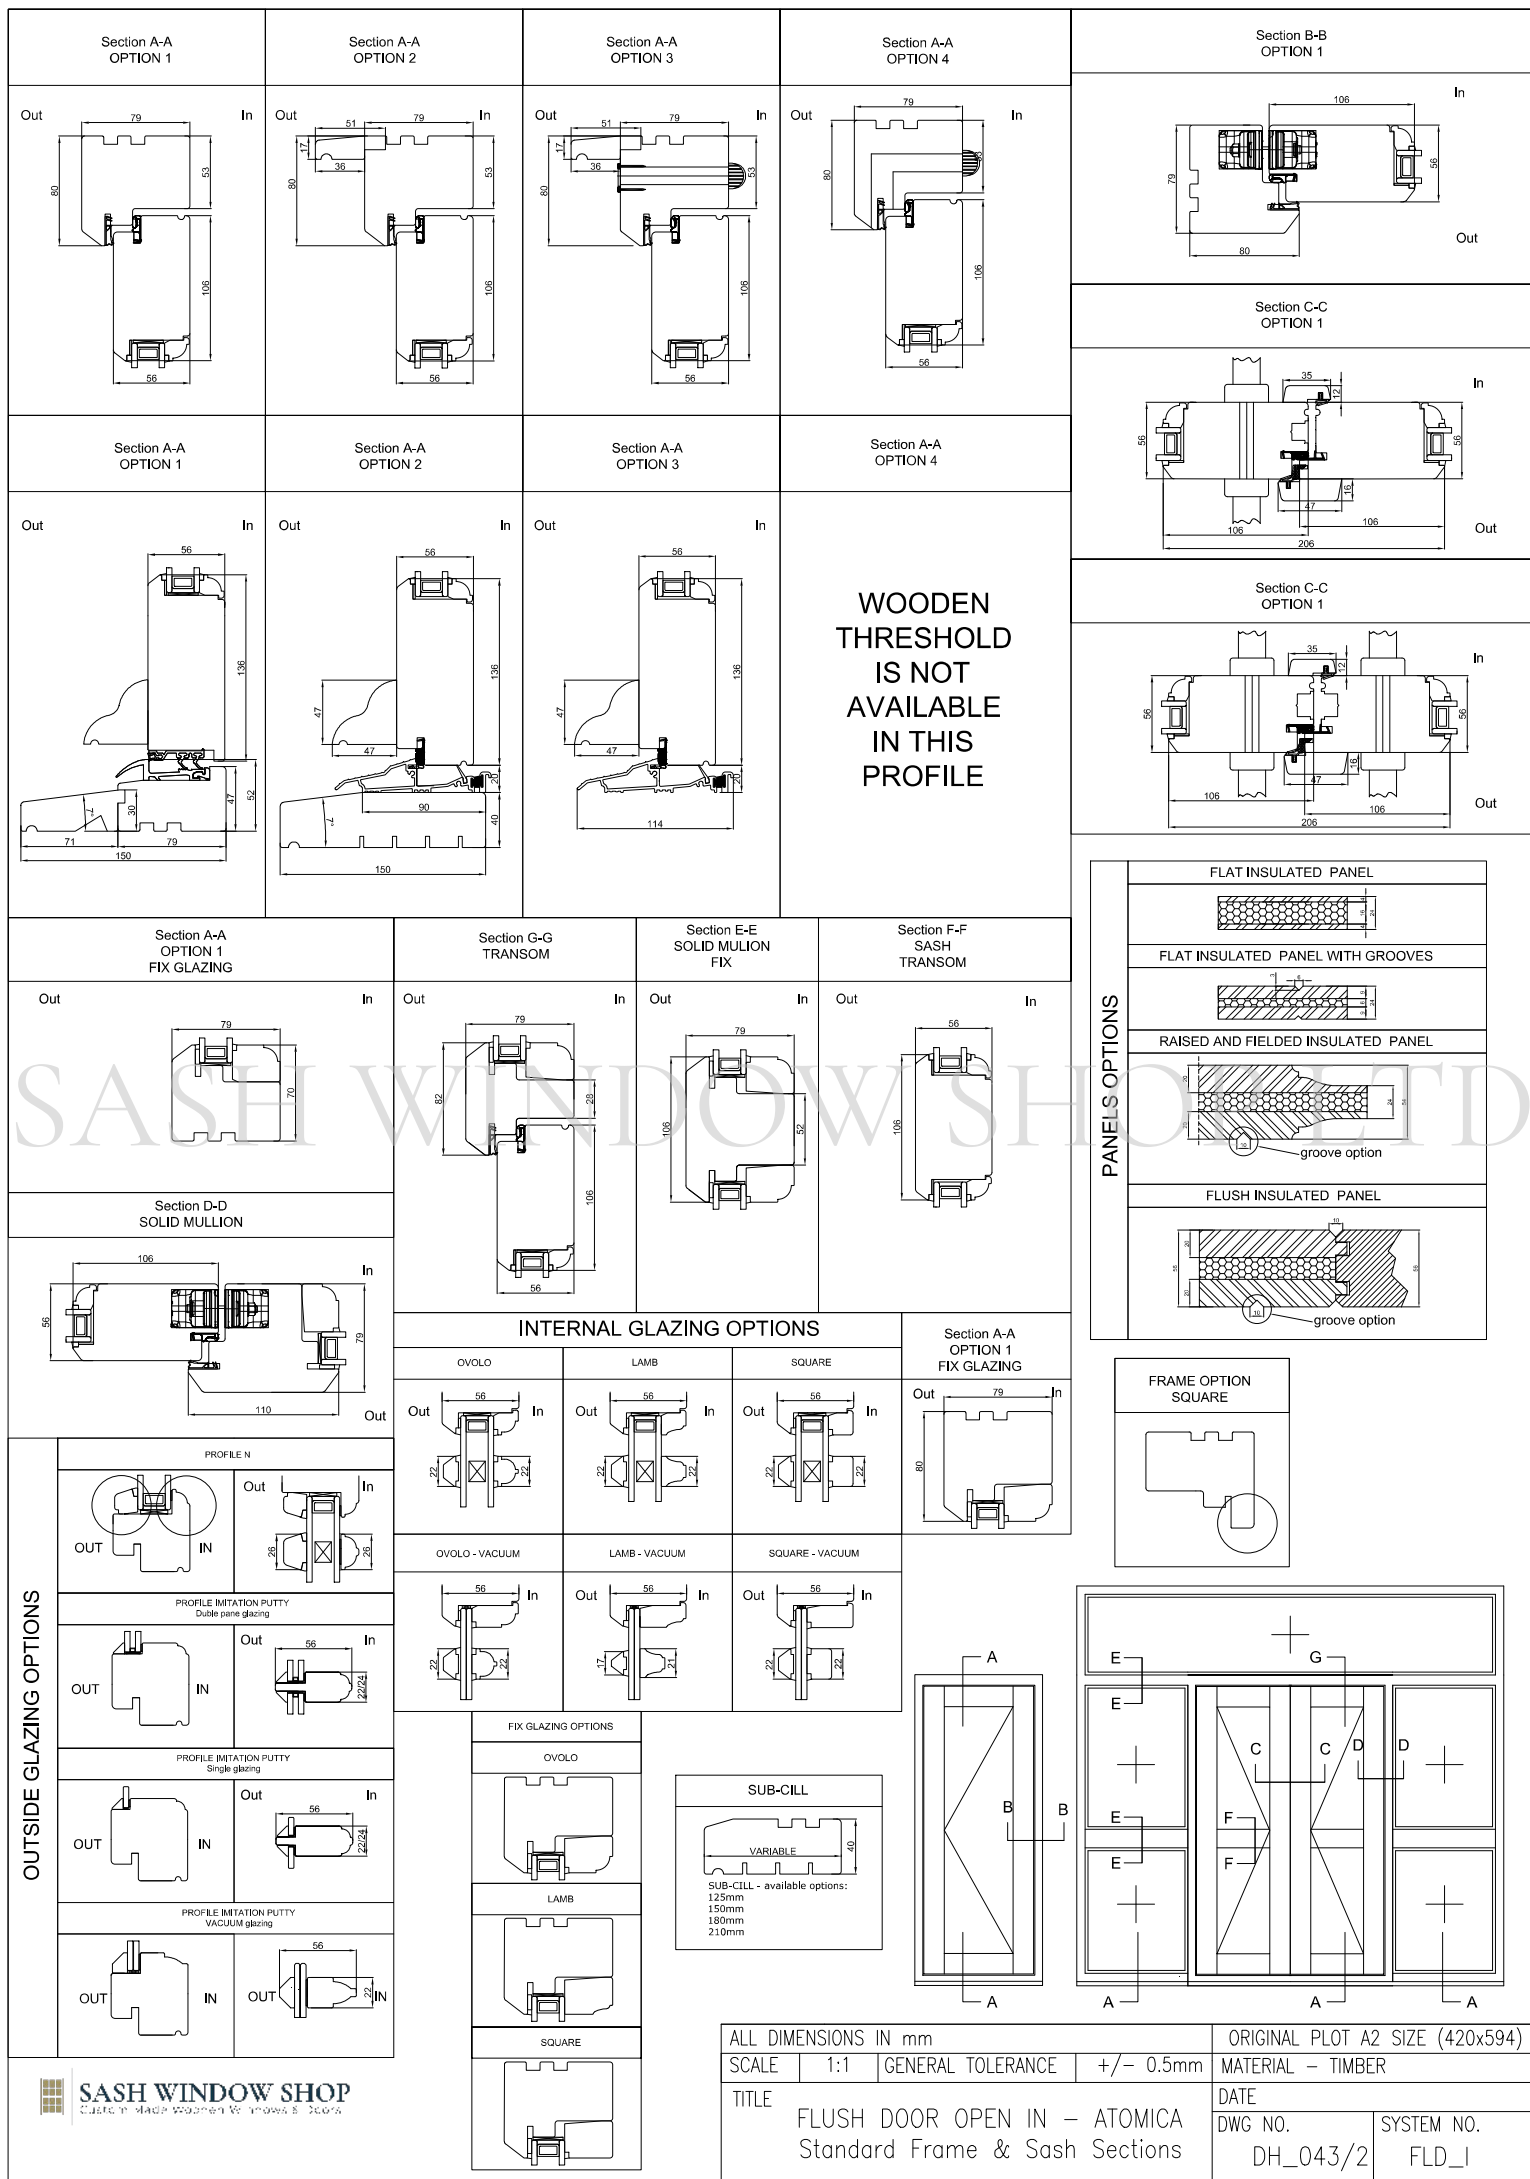

INTERNAL GLAZING OPTIONS

OVOLO	LAMB	SQUARE
OVOLO - VACUUM	LAMB - VACUUM	SQUARE - VACUUM

Section A-A
OPTION 1
FIX GLAZING

OUTSIDE GLAZING OPTIONS

PROFILE N

PROFILE IMITATION PUTTY
Double pane glazing

PROFILE IMITATION PUTTY
Single glazing

PROFILE IMITATION PUTTY
VACUUM glazing

FIX GLAZING OPTIONS

OVOLO

LAMB

SQUARE

SUB-CILL

FRAME OPTION
SQUARE

PANELS OPTIONS

FLAT INSULATED PANEL

FLAT INSULATED PANEL WITH GROOVES

RAISED AND FIELDLED INSULATED PANEL

FLUSH INSULATED PANEL

ALL DIMENSIONS IN mm

SCALE 1:1

GENERAL TOLERANCE +/- 0.5mm

TITLE FLUSH DOOR OPEN IN - ATOMICA Standard Frame & Sash Sections

ORIGINAL PLOT A2 SIZE (420x594)

MATERIAL - TIMBER

DATE

DWG NO. DH_043/2

SYSTEM NO. FLD_I